


ST	PROJECT NUMBER	SHEET NO.	TOTAL SHEETS
GA	100122843		xx

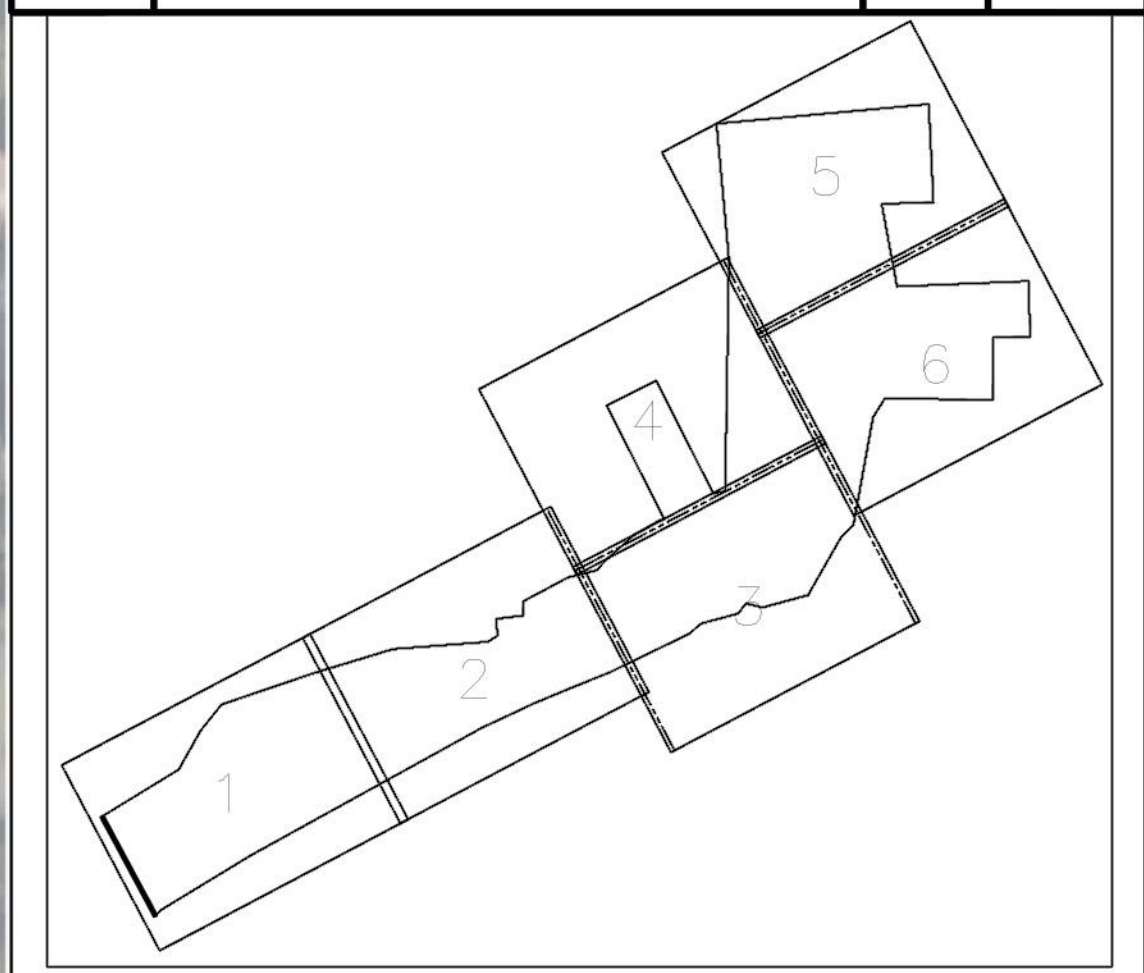



**LEGEND**

- Without Base Flood Elevation (AE)
- Regulatory Floodway
- 0.2% Annual Chance Flood Hazard
- Wetland Area
- South Fork Peachtree Creek
- Proposed Trail
- Friendship Forest Wildlife Sanctuary Trail
- Bridge Crossing
- Board Walk
- 2' Contours
- Parcels


**PARCEL OWNERS**

**ROAD NAMES**

ID RW/Easement required from Montreal Creek Circle, Peter D. Copeland, Work Overtime Holdings, Orei Wildcreek, Townhomes of Creekstone

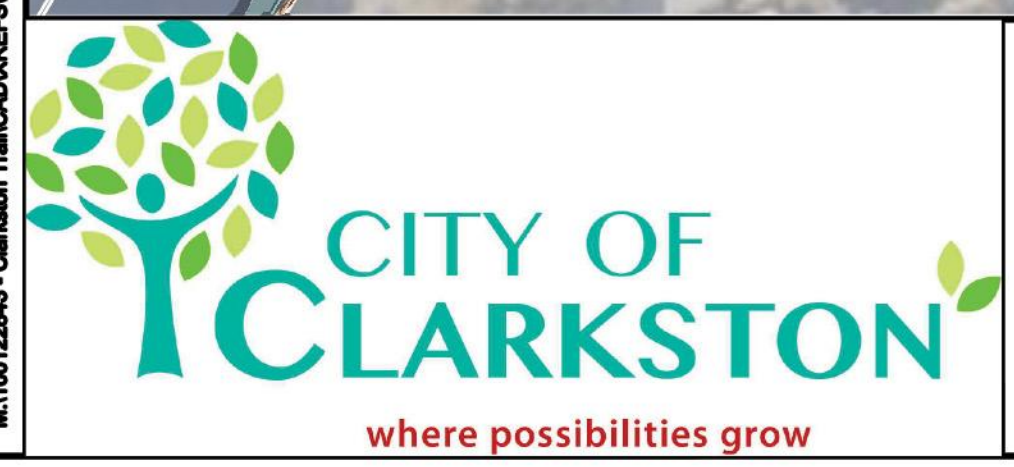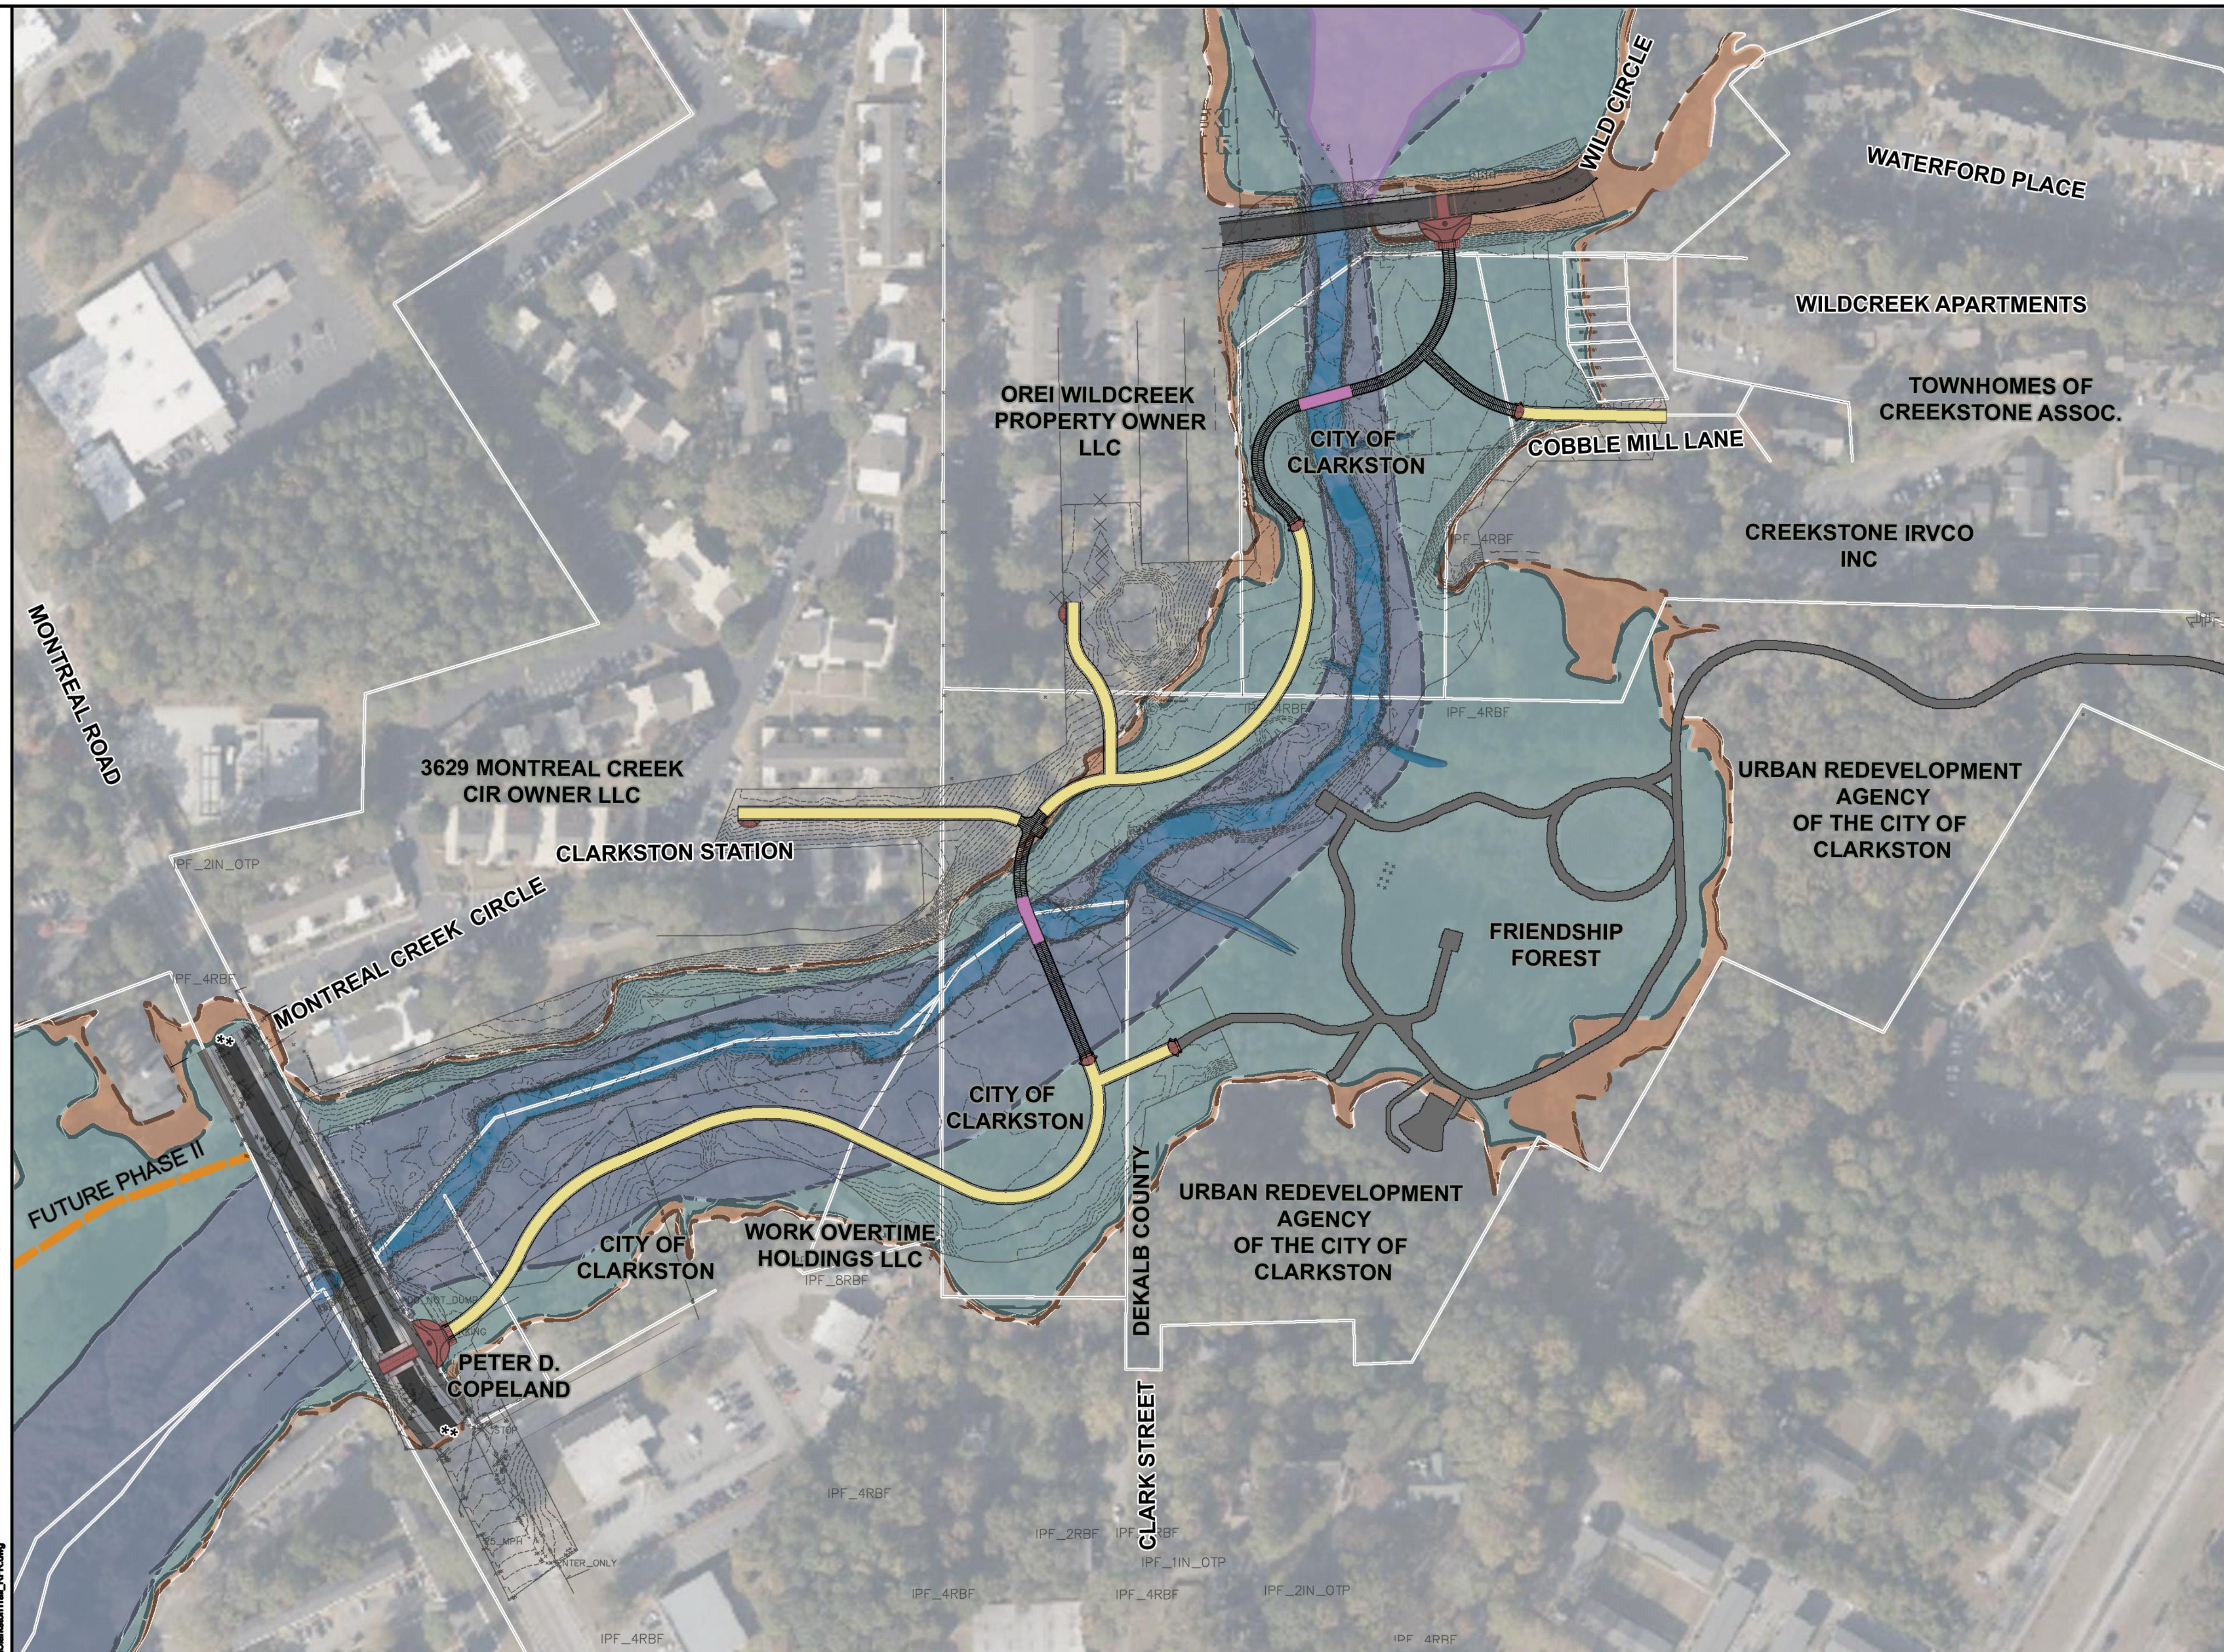

Trail - 2290'  
 Bridge - 115'  
 Board Walk - 780'  
**Total Approx. - 3185 LF**

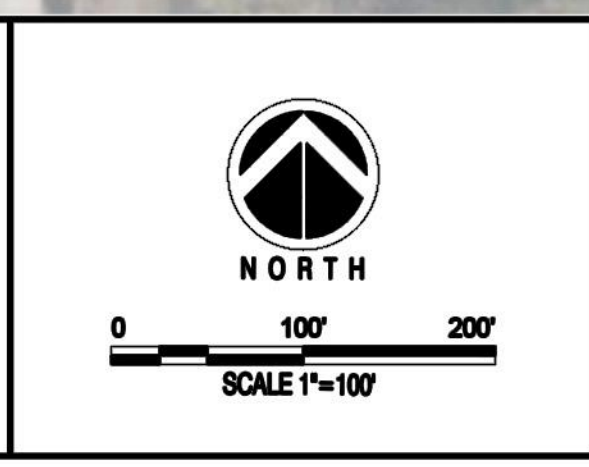

**AtkinsRéalis**  
 AtkinsRéalis North America

Atkins North America, Inc.  
 1600 RiverEdge Parkway NW, Ste. 700  
 Atlanta, GA 30329  
 Tel: (770)933-0280



Certificate of Authorization #PEF000802  
 Expiration Date 03/30/2025

REVISION DATES	

CLARKSTON TRAILS		
PRELIMINARY CONCEPT DESIGN		
ALIGNMENT A1		
CHECKED:	DATE:	DATE:
BACKCHECKED:	DATE:	DATE:
CORRECTED:	DATE:	DATE:
VERIFIED:	DATE:	DATE:
		3/13/2026

Mar 12/2026 - 12:51pm  
 N:\10122843 - Clarkston Trail\CAD\REVISED\ClarkstonTrail\_IRFL.dwg

ST	PROJECT NUMBER	SHEET NO.	TOTAL SHEETS
GA	100122843		xx

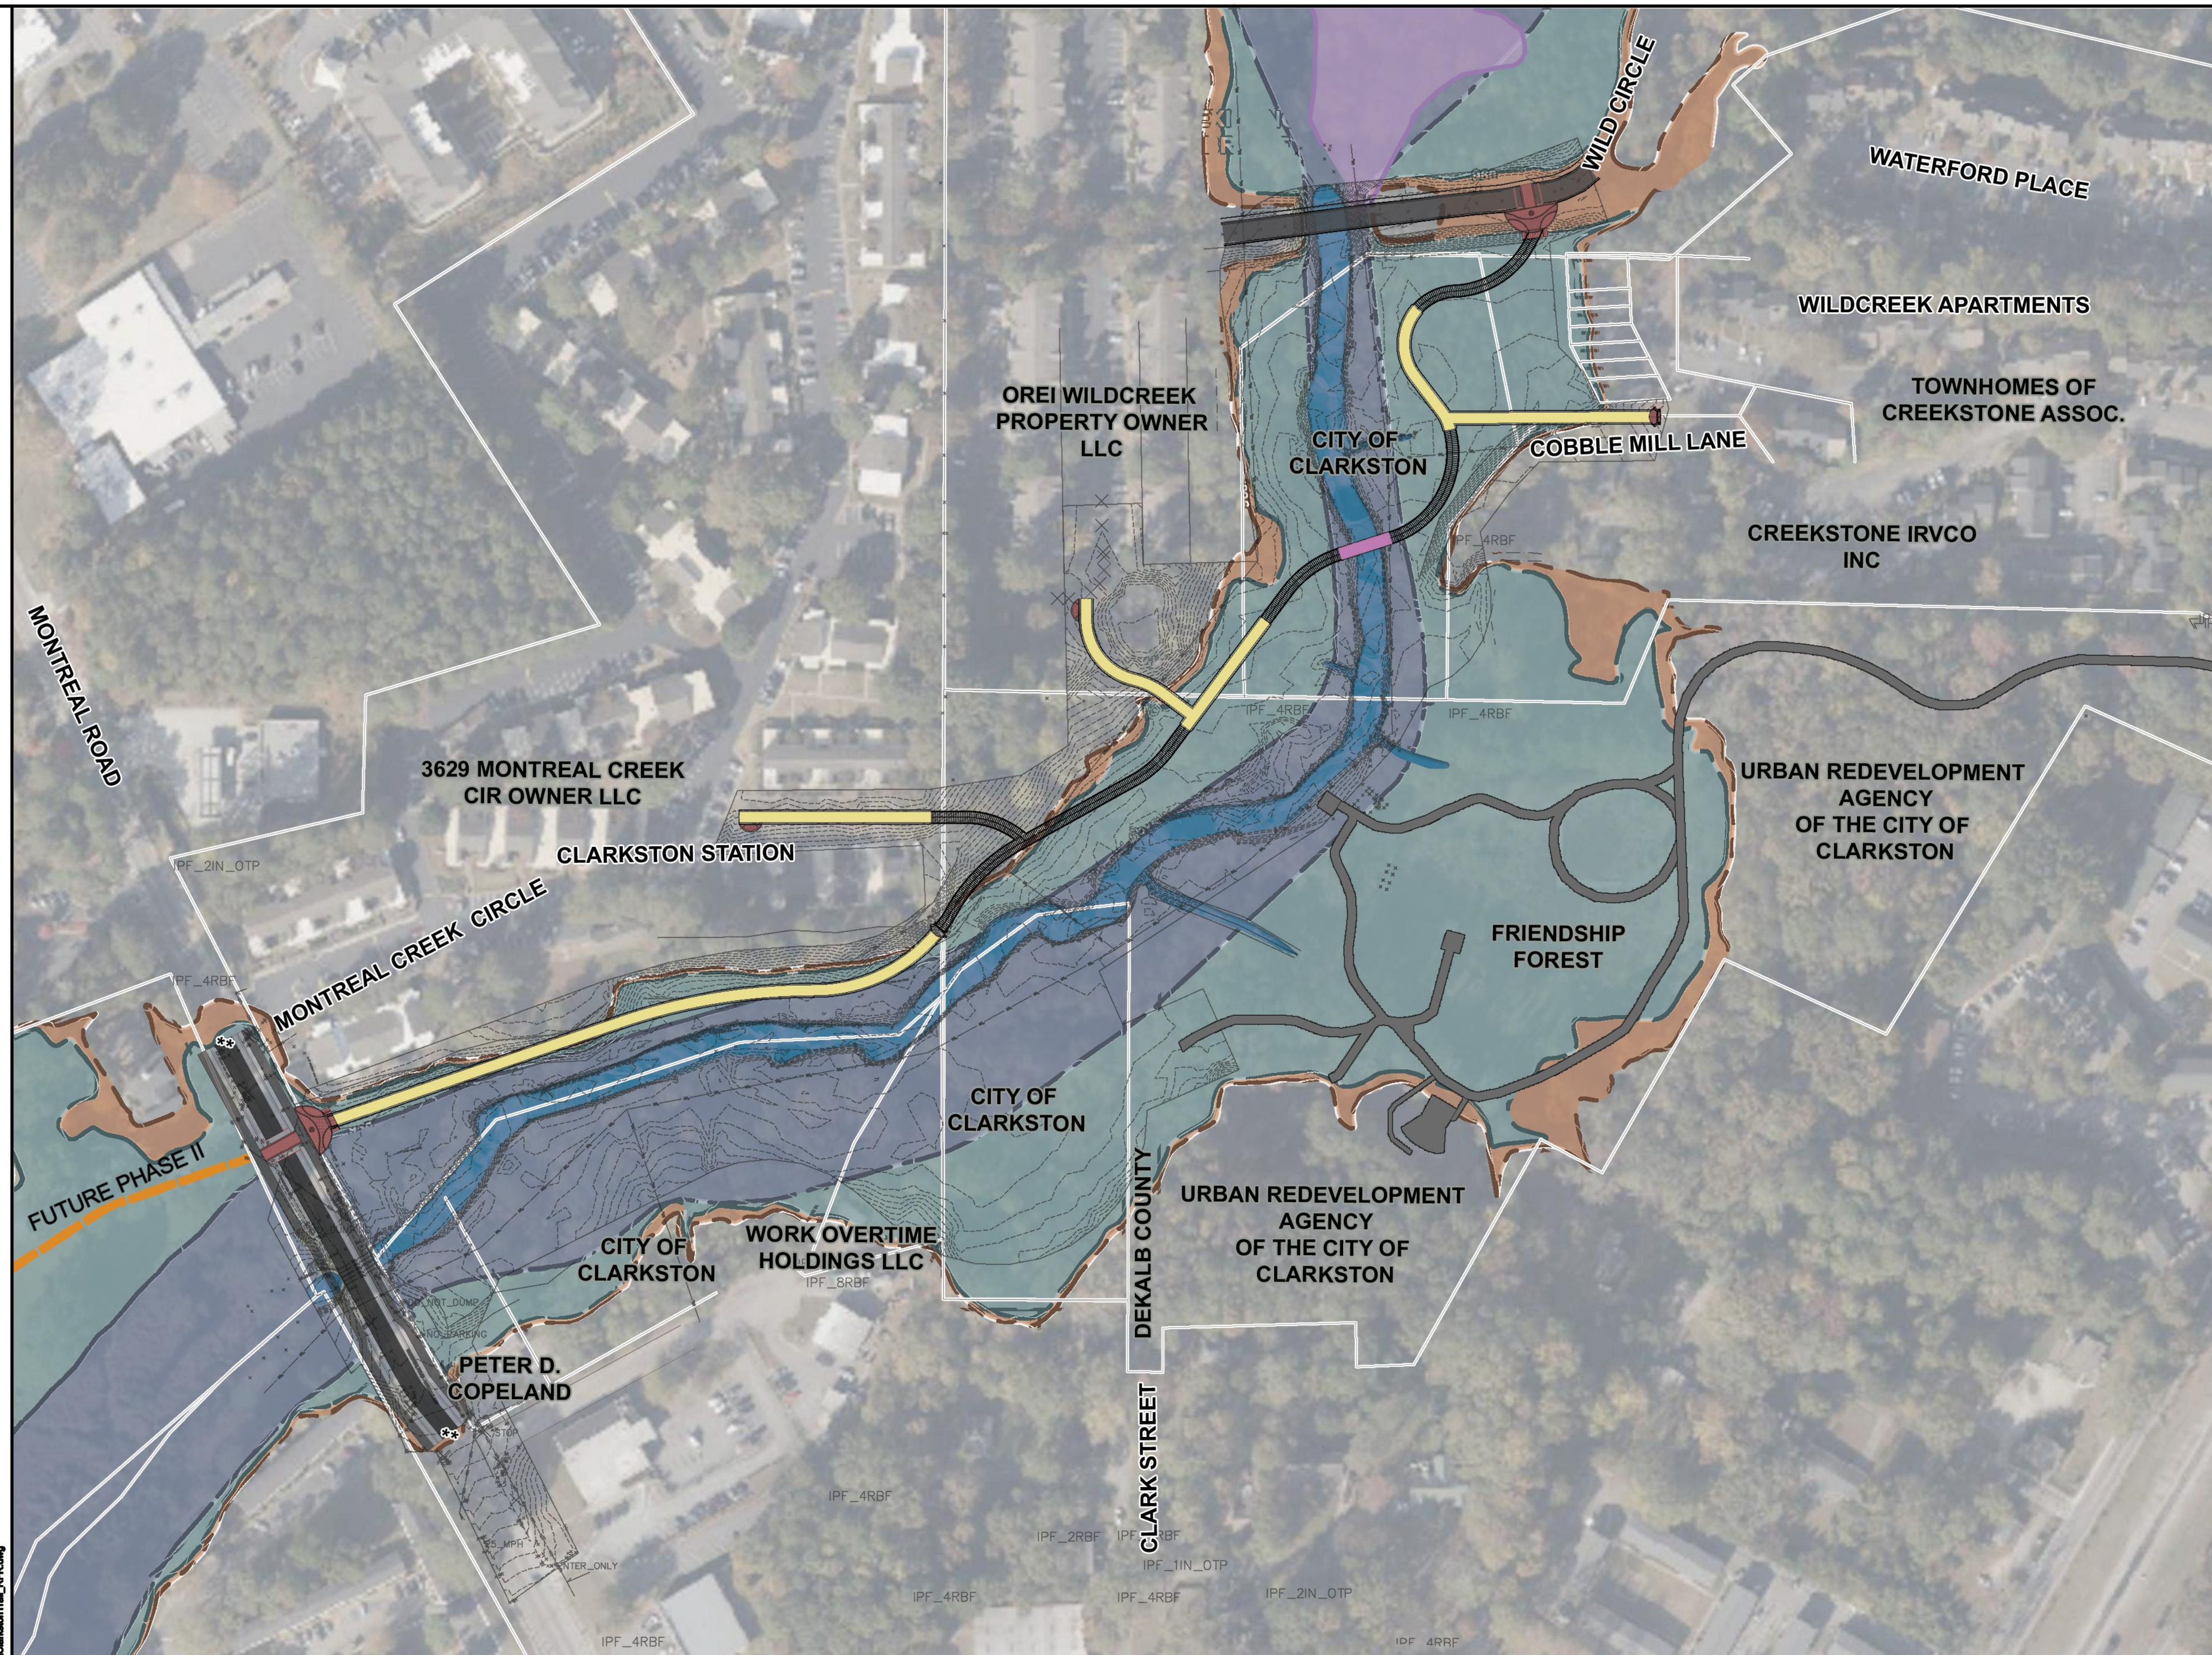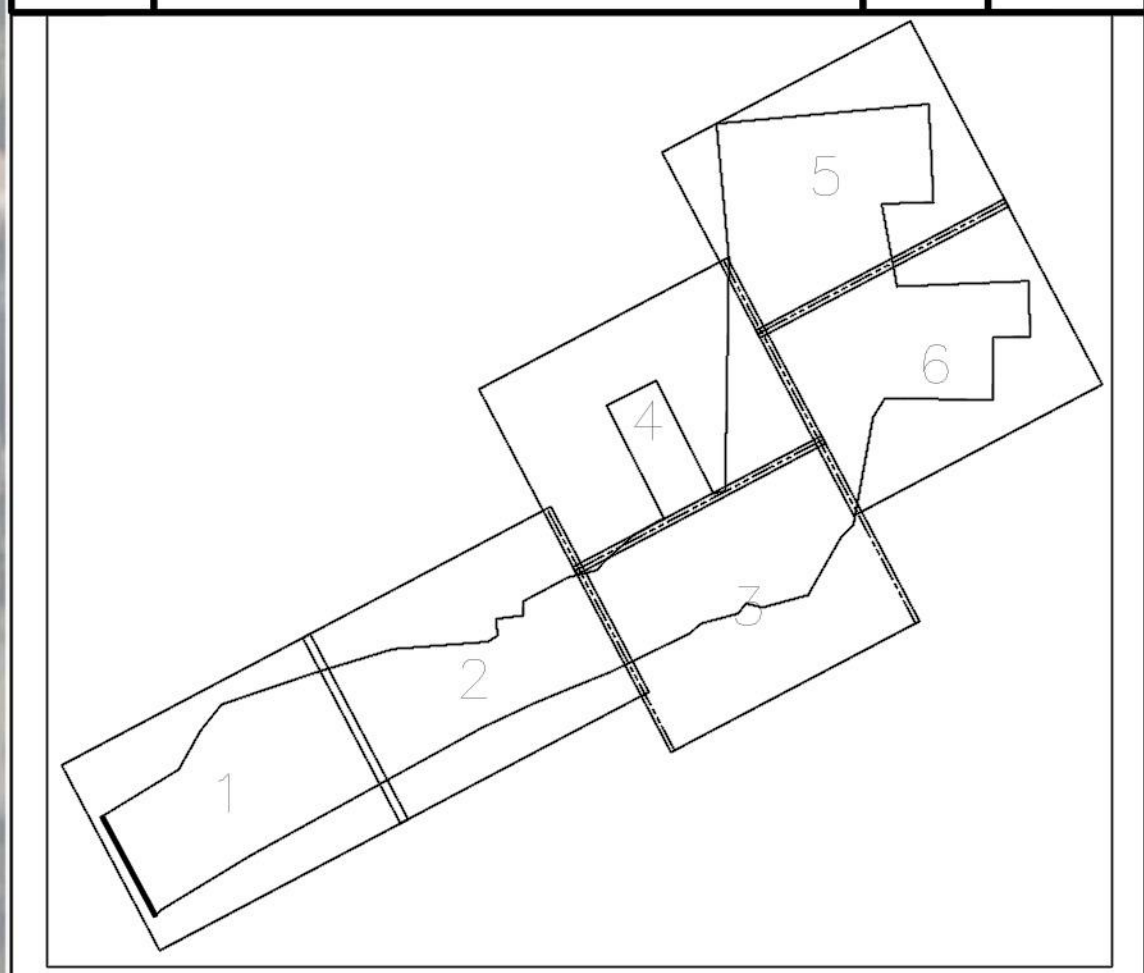


- LEGEND**
- Without Base Flood Elevation (AE)
  - Regulatory Floodway
  - 0.2% Annual Chance Flood Hazard
  - Wetland Area
  - South Fork Peachtree Creek
  - Proposed Trail
  - Friendship Forest Wildlife Sanctuary Trail
  - Bridge Crossing
  - Board Walk
  - 2' Contours
  - Parcels

**PARCEL OWNERS**

**ROAD NAMES**


ID RW/Easement required from Montreal Creek Circle, Orei Wildcreek, Townhomes of Creekstone

Mar 12/2026 - 12:51pm  
 N:\10122843 - Clarkston Trail\CAD\DWG\ClarkstonTrail\_IPF.dwg

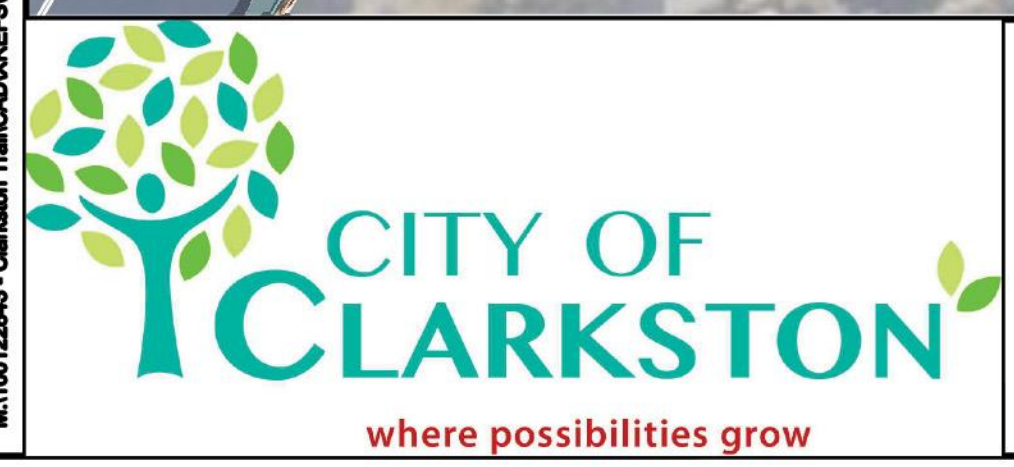

Trail - 1700'  
 Bridge - 60'  
 Board Walk - 910'

**Total Approx. - 2670 LF**

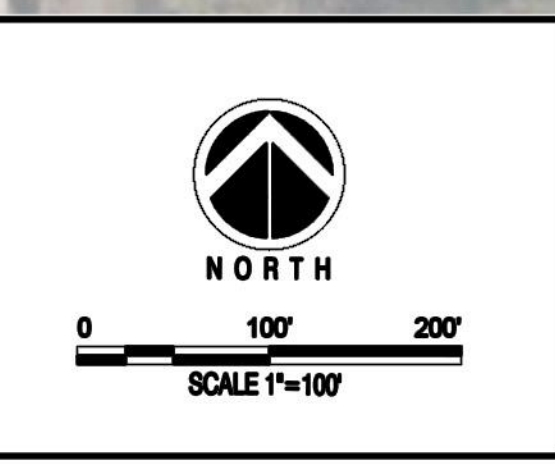

**AtkinsRéalis**  
 AtkinsRéalis North America

Atkins North America, Inc.  
 1600 RiverEdge Parkway NW, Ste. 700  
 Atlanta, GA 30329  
 Tel: (770)933-0280

Certificate of Authorization #PEF000802  
 Expiration Date 03/30/2025

REVISION DATES	

CLARKSTON TRAILS		
PRELIMINARY CONCEPT DESIGN		
ALIGNMENT B		
CHECKED:	DATE:	DATE:
BACKCHECKED:	DATE:	DATE:
CORRECTED:	DATE:	DATE:
VERIFIED:	DATE:	DATE:
		<b>3/13/2026</b>